


 





BALIS 2001


Room between Praetorium and City Wall

North-South Section with View to West Wall
 East-West Section with View to North Wall


-  Limestone
-  Lacustrine Limestone
-  Basalt
-  Baked Brick
-  Wood
-  Mudbrick

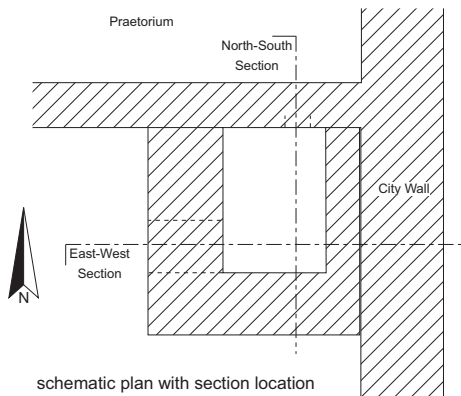

schematic plan with section location

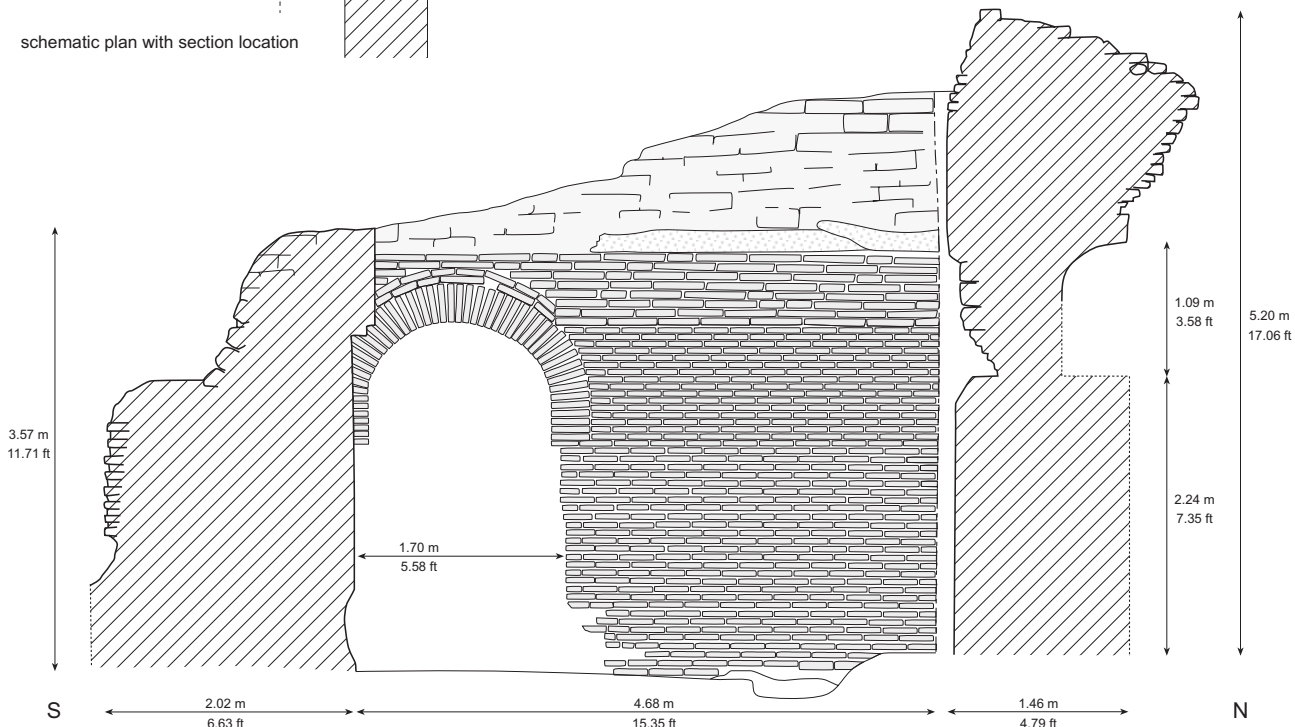

North-South Section, View of West Wall

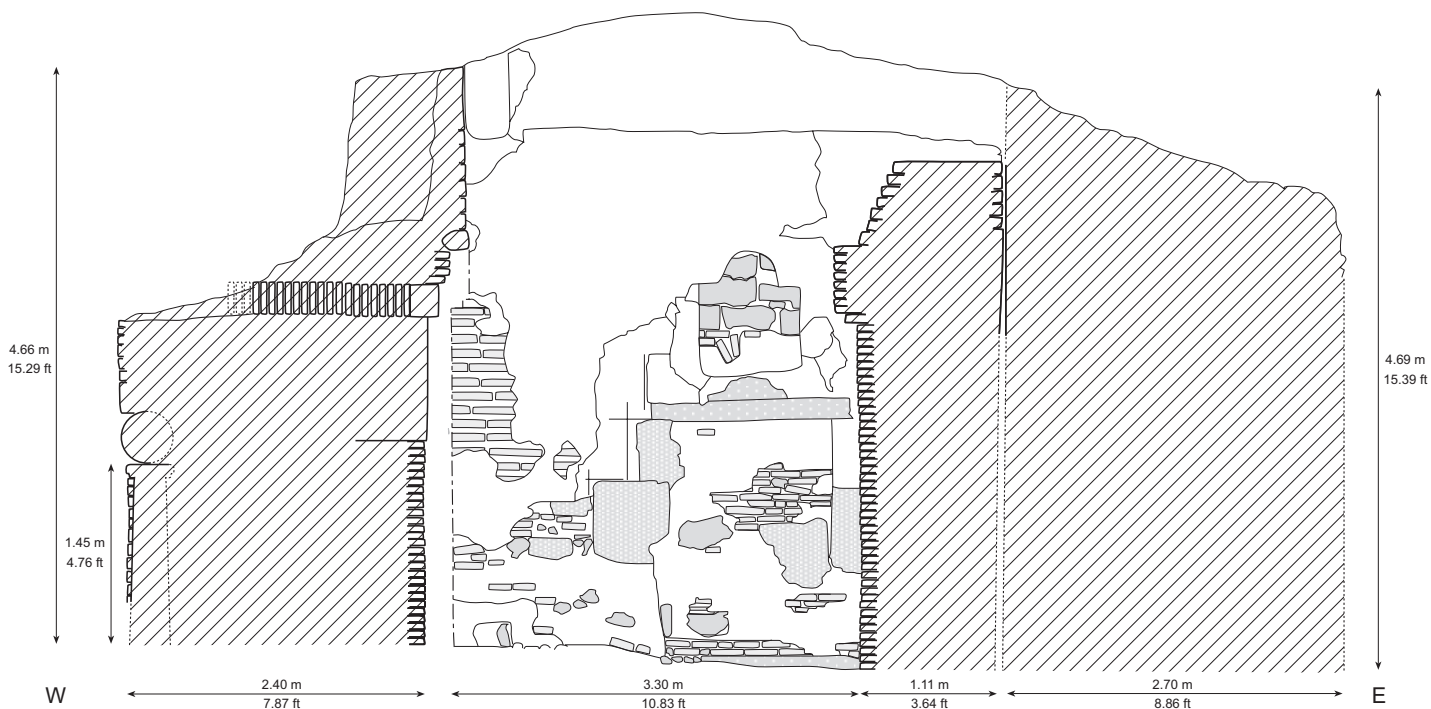

East-West Section, View of North Wall